



21 Meadow Way  
Maidenhead, Berkshire

FISHER & PARTNERS MAIDENHEAD

21 MEADOW WAY, MAIDENHEAD



# Details



- Single Storey Elegance
- Five Bedrooms
- Chalet Bungalow
- Two Modern Finish Bathrooms
- Driveway for Multiple Vehicles
- Maidenhead for Elizabeth Line
- Large Private Garden
- Excellent Condition

## PROPERTY PROFILE

---

Set along one of Dorney Reach's most desirable residential roads, this beautifully refurbished five-bedroom chalet bungalow delivers an impressive blend of space, style, and modern convenience, all within a highly sought-after riverside village setting.

From first arrival, the property makes a strong impression. A substantial private driveway provides extensive off-street parking for multiple vehicles, offering both practicality and ease for families and visiting guests.

Internally, the home has been comprehensively renovated to a high standard, creating a bright, contemporary interior that is ready for immediate occupation. The versatile chalet-style layout provides five well-proportioned bedrooms, lending itself perfectly to family life while also offering excellent flexibility for home working, guest accommodation, or multi-generational living.

The main living spaces are generous, light-filled, and thoughtfully arranged, designed to suit both relaxed everyday living and entertaining. The modern kitchen and stylishly updated bathrooms further enhance the turnkey nature of the property, combining sleek finishes with everyday functionality.

Two well-appointed bathrooms serve the home, finished to a high specification and ideal for the demands of a busy household.

Outside, the property continues to impress with a large, private rear garden – an ideal space for outdoor entertaining, children's play, or simply enjoying the peaceful surroundings. The garden also presents excellent scope for landscaping or future extension, subject to the necessary consents.

# Location

---

## THE NEIGHBOURHOOD

---


Set along one of Dorney Reach's most desirable residential roads, this beautifully refurbished five-bedroom chalet bungalow delivers an impressive blend of space, style, and modern convenience, all within a highly sought-after riverside village setting.

Dorney Reach is renowned for its tranquil, semi-rural atmosphere, riverside walks, and strong sense of community, while still offering excellent access to Maidenhead, Windsor, and London via nearby transport links. The area is particularly popular with families, thanks to its proximity to well-regarded schools and open green spaces.

Properties of this calibre on Meadow Way seldom come to market.

Early viewing is highly recommended to fully appreciate the space, quality, and lifestyle on offer.

21 Meadow Way  
Dorney Reach  
Maidenhead  
SL6 0DR

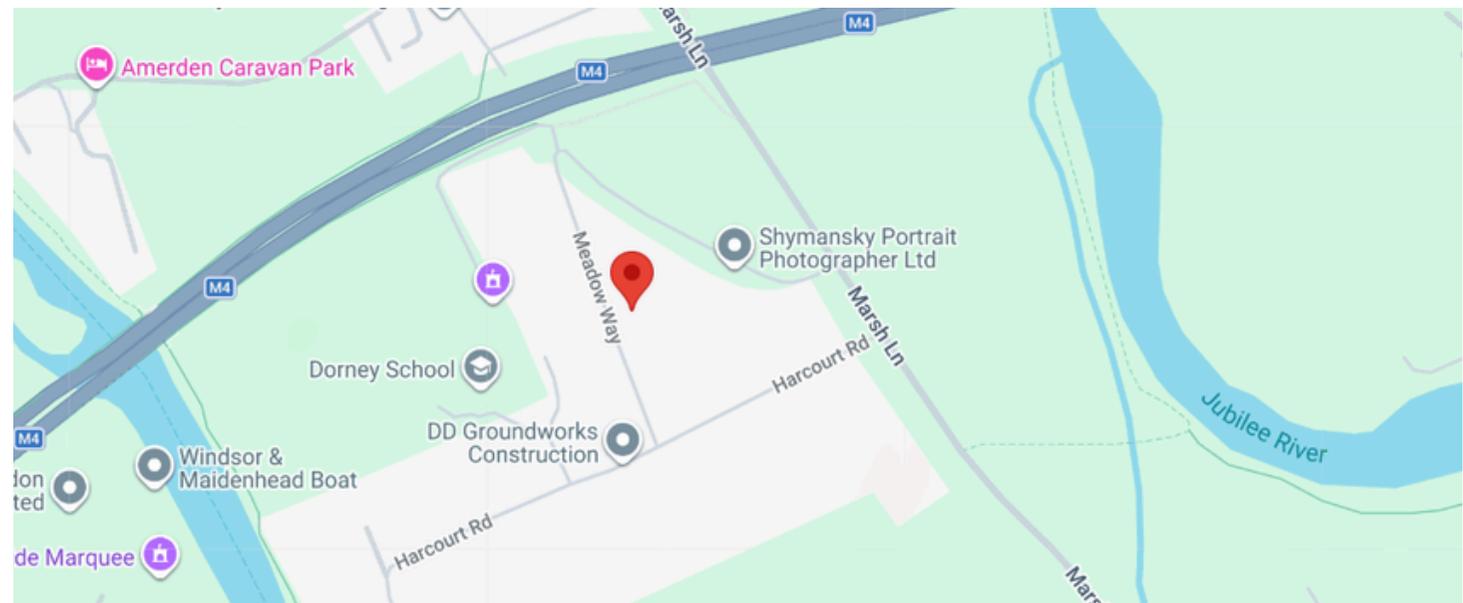



21 MEADOW WAY, MAIDENHEAD

21 MEADOW WAY, MAIDENHEAD





21 MEADOW WAY, MAIDENHEAD

21 MEADOW WAY, MAIDENHEAD





21 MEADOW WAY, MAIDENHEAD

21 MEADOW WAY, MAIDENHEAD





21 MEADOW WAY, MAIDENHEAD

21 MEADOW WAY, MAIDENHEAD



21 MEADOW WAY, MAIDENHEAD



# Meadow Way, Dorney Reach, Maidenhead, SL6


Approximate Area = 1569 sq ft / 145.7 sq m (excludes shed)

Limited Use Area(s) = 20 sq ft / 1.8 sq m

Outbuildings = 86 sq ft / 7.9 sq m

Total = 1675 sq ft / 155.4 sq m

For identification only - Not to scale

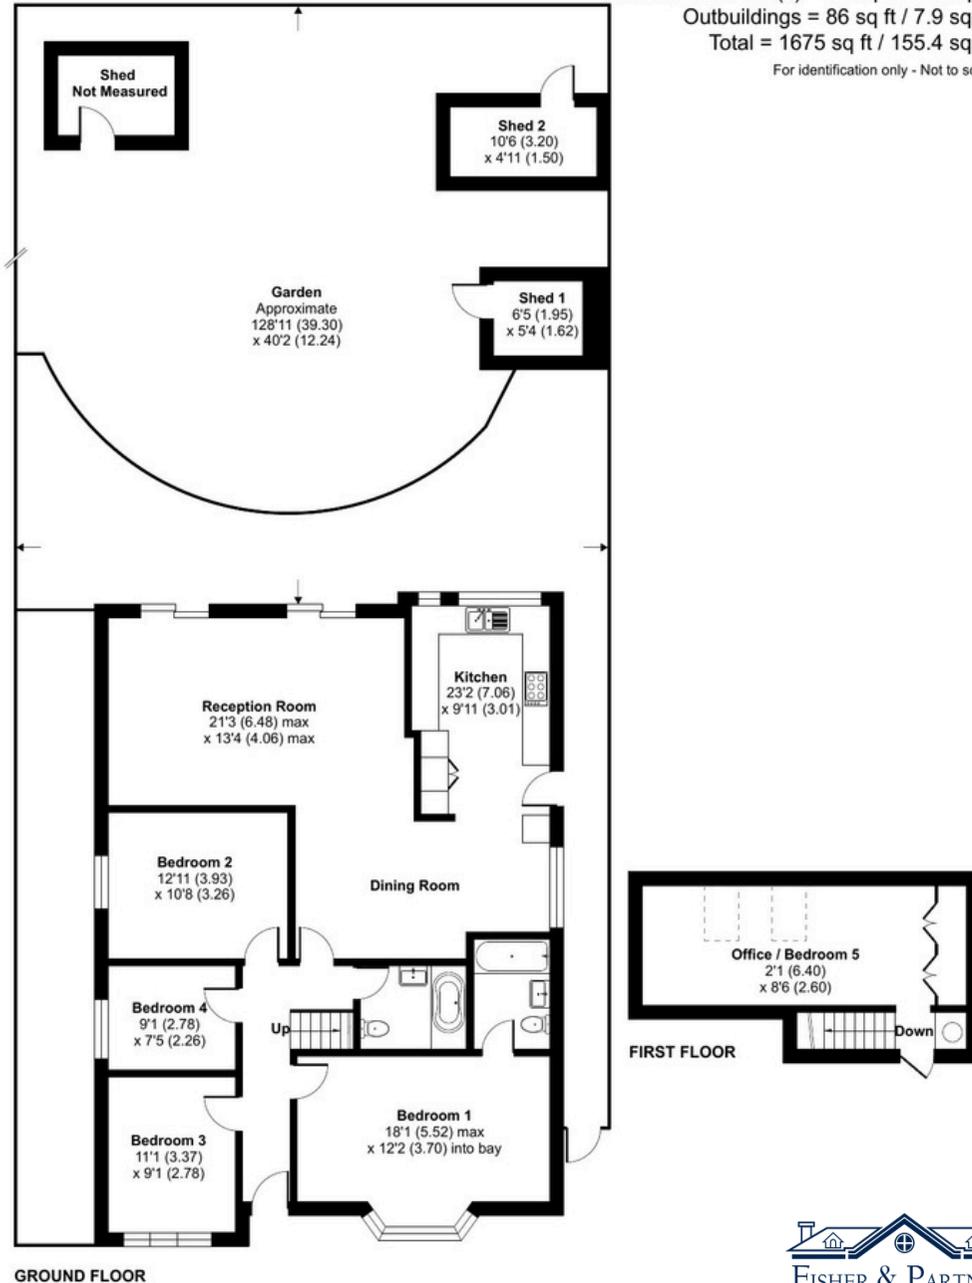

21 MEADOW WAY, MAIDENHEAD



# Your Managing Partner

Fisher & Partners is transforming the way  
property is sold.

We're committed to providing exceptional  
service from start to sale, to make your home  
buying or selling experience as smooth and  
successful as possible.

# Team



Dane Spelina  
Managing Partner, Maidenhead Region

---

Fisher & Partners

---

☎ 01628 968989

🖱 [www.fisherandpartners.com](http://www.fisherandpartners.com)

✉ [dane@fisherandpartners.com](mailto:dane@fisherandpartners.com)



SCAN TO BOOK A VIEWING

Contact Us  
Today

